



EX. SAMH
T.C. 896.02
E.I. 886.04

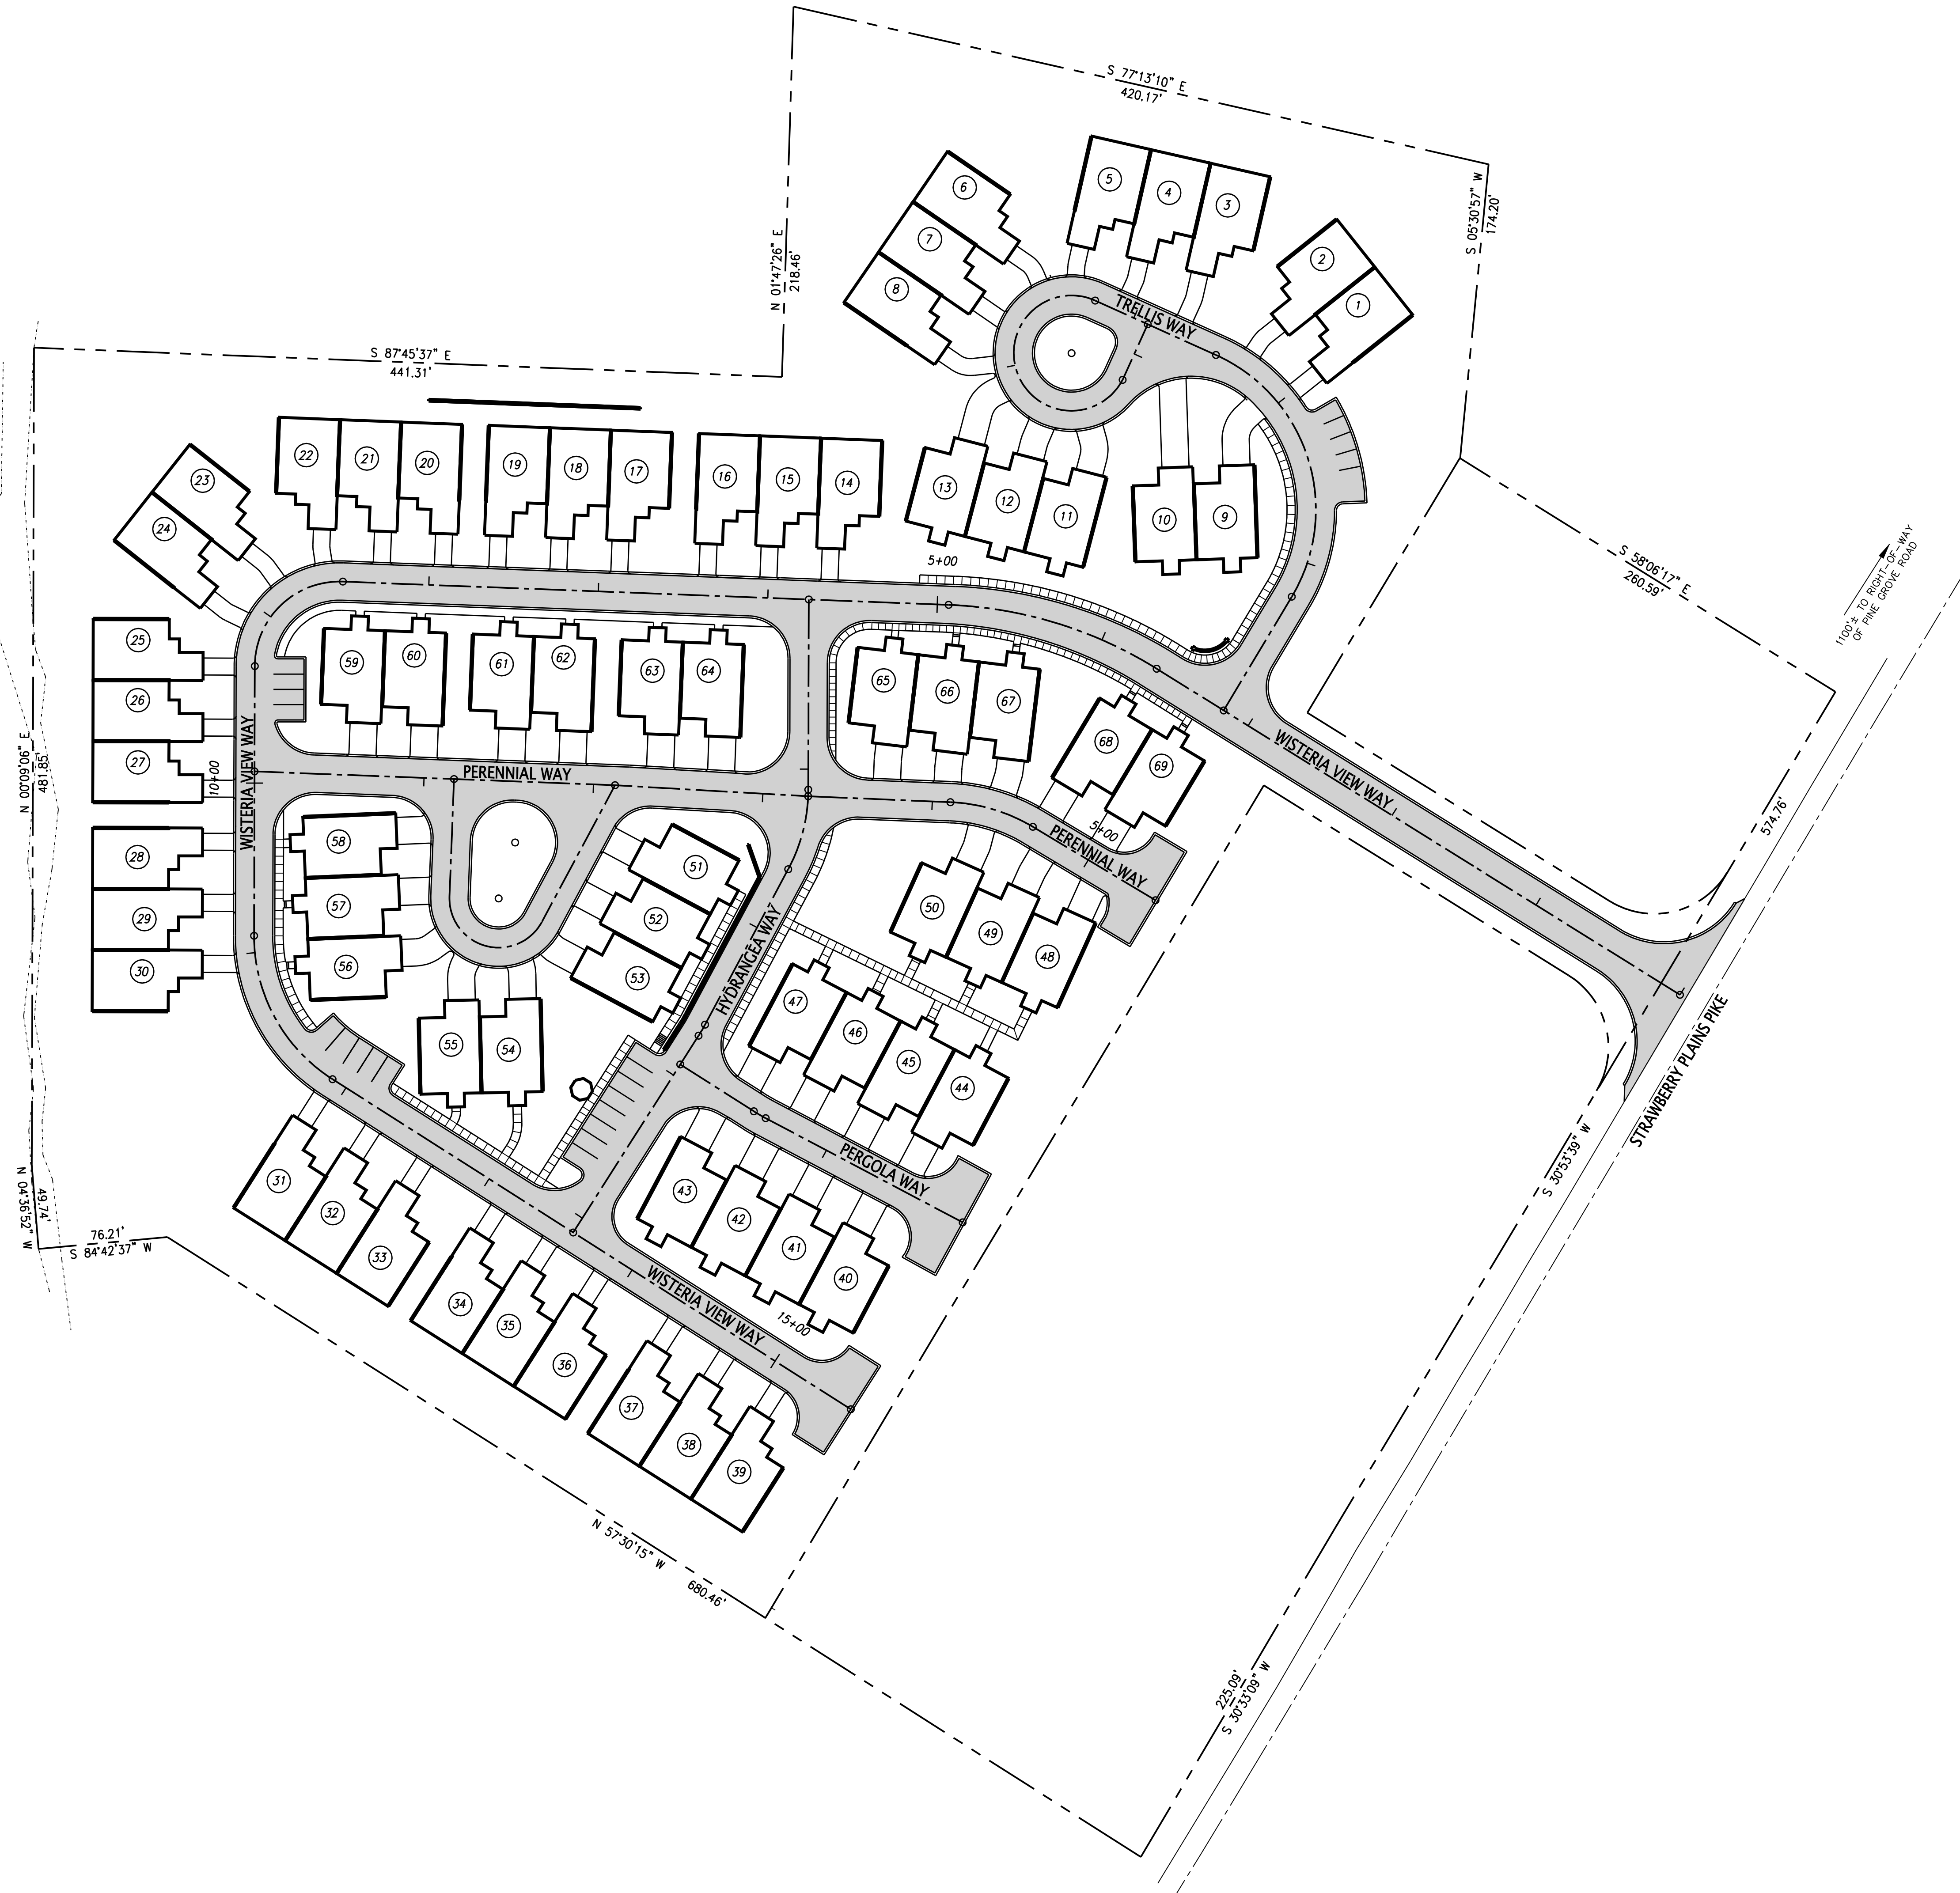

© 2005 FULGHUM MACINDOE & ASSOCIATES, INC. THIS DOCUMENT SHALL NOT BE LOANED, COPIED, REPRODUCED, TRANSFERRED TO ANOTHER MEDIA OR SOLD AND IS MAINTAINED AS AN INSTRUMENT OF SERVICE AND SHALL RETAIN ALL COMMON LAW, STATUTORY AND OTHER RESERVED RIGHTS, INCLUDING THE COPYRIGHT.



9237 MIDDLEBROOK PIKE
KNOXVILLE, TN. 37922
OFFICE: (865) 690-6419
FAX: (865) 690-6448

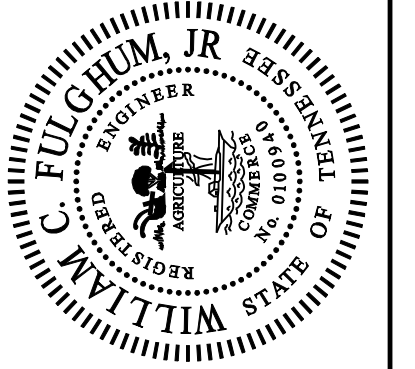

BENCHMARK ASSOCIATES, INC.
Land Planners • Surveyors
10308 North Valley Road
Knoxville, Tennessee 37922
Phone: (865) 892-0090
Facsimile: (865) 892-0091

SITE LAYOUT AND PAVING PLAN

WISTERIA PLANTATION
6917 STRAWBERRY PLAINS PIKE
KNOXVILLE, TENNESSEE 37914

PROJ. NO.	DESIGNED BY	DRAWN BY	DATE
200.009	WCF	TPP	8/04/04
Date	STREET NAME REVISED TO PERENNIAL WAY	ISSUED FOR CONSTRUCTION	5/19/04
Scale	1"=50'	No.	Revision/Issue
			Date

C2